



1 West Elevation
 A-2.0 Scale: 1/8" = 1'-0"

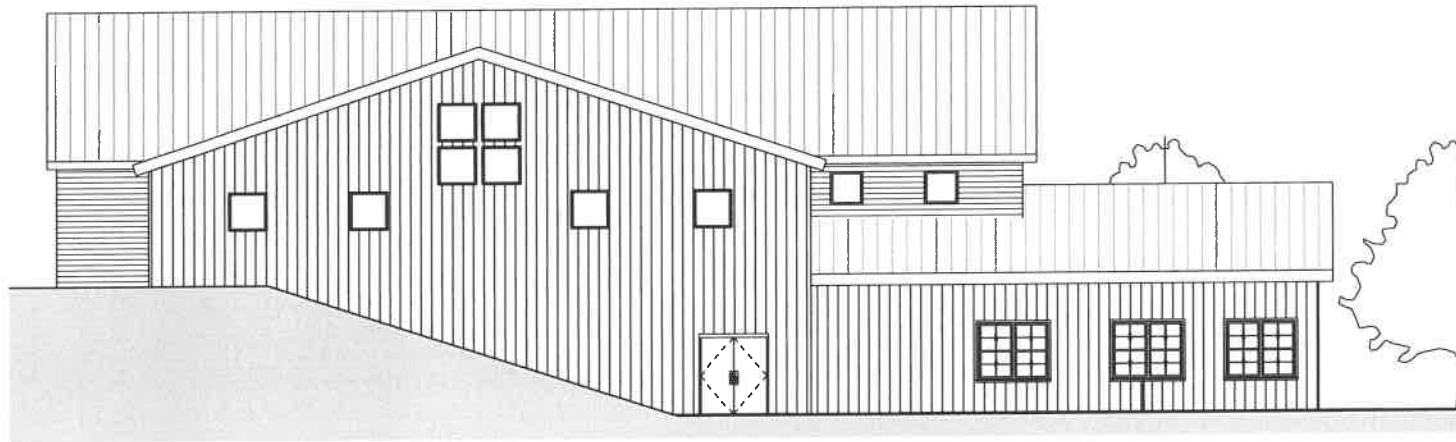

2 North Elevation
 A-2.0 Scale: 1/8" = 1'-0"

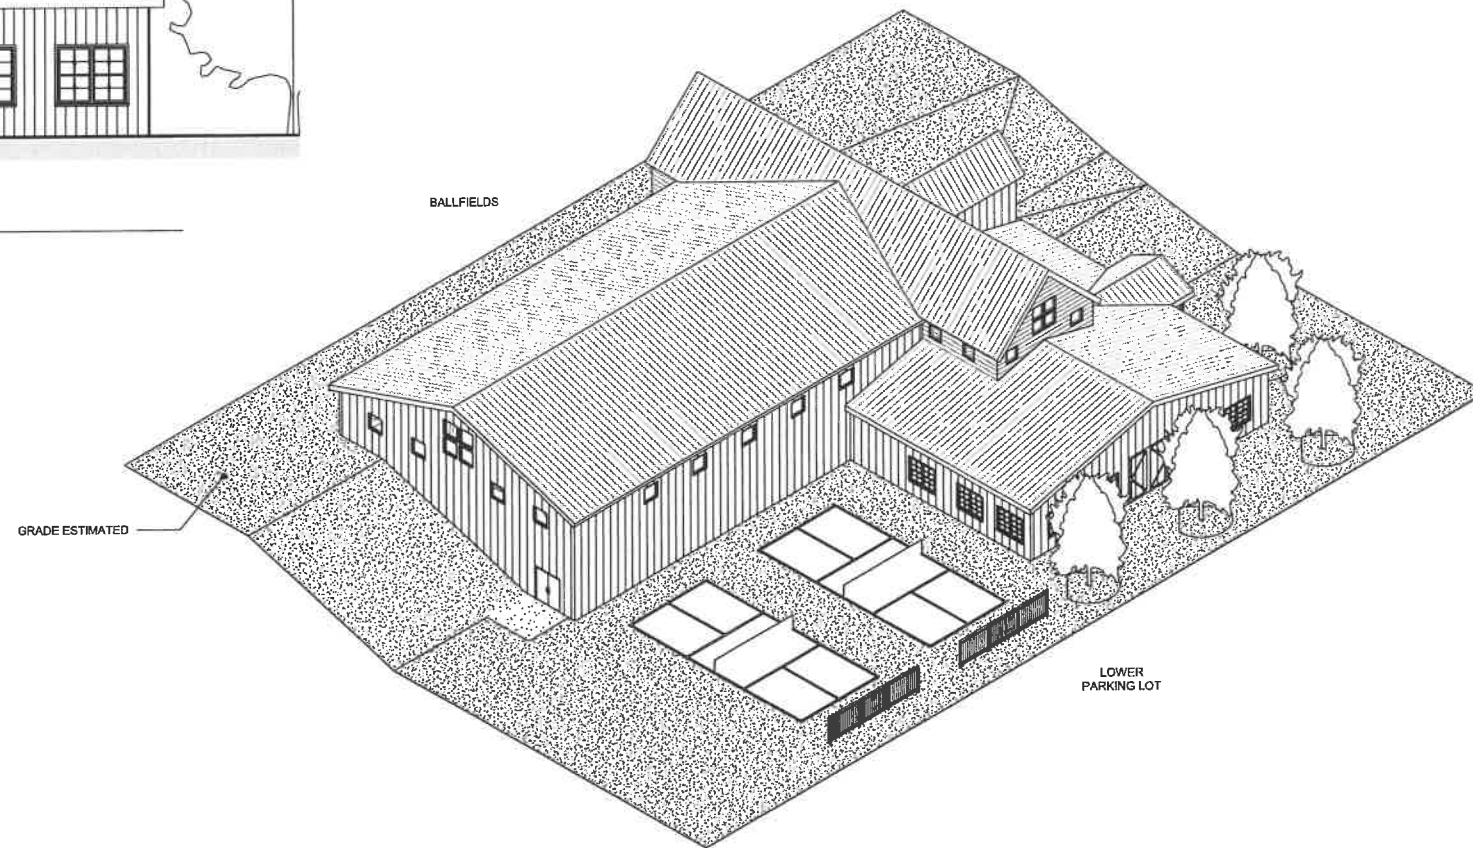

Isometric View - Northwest
 Not To Scale

Conceptual 11/21/23

PROJECT: 22038
 DATE: 11/21/23
 DESIGNED BY: VAE
 DRAWN: VAE
 CHECKED: P.J.G.
 APPROVED: P.J.G.

TEL: 802-254-1111
 FAX: 802-254-4461
 CROSS CONSULTING ENGINEERS, P.C.
 133 Waterbury Ave.
 St. Albans, VT 05478
 © Copyright 2023
 Cross Consulting Engineers, P.C.




**Elevations & Isometric
 View Scheme #2**

Rev. No.	Date	Description


Town of Swanton
 Swanton, VT
Swanton Recreation Facility
 Jewett Street
 Swanton, VT

ARCHITECTURAL


A-2.0

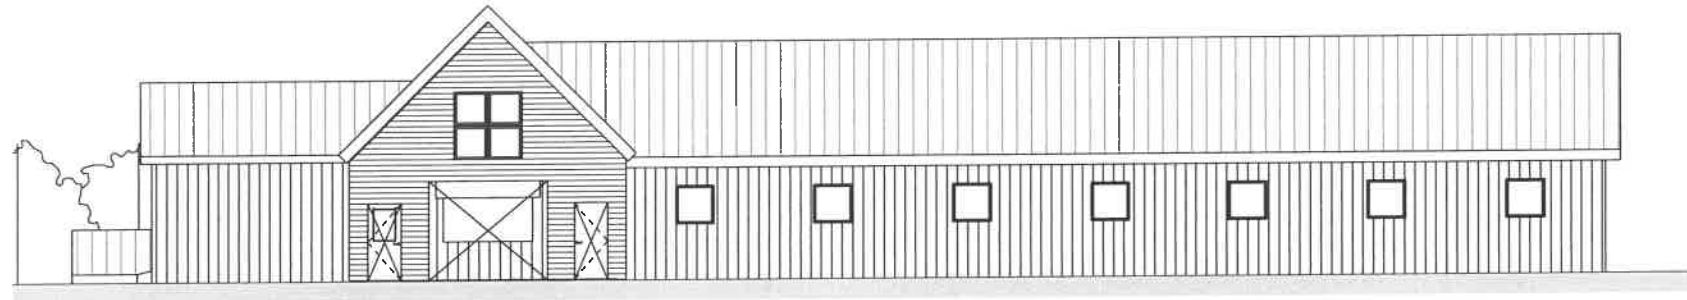

1 East Elevation
 A-2.1 Scale: 1/8" = 1'-0"

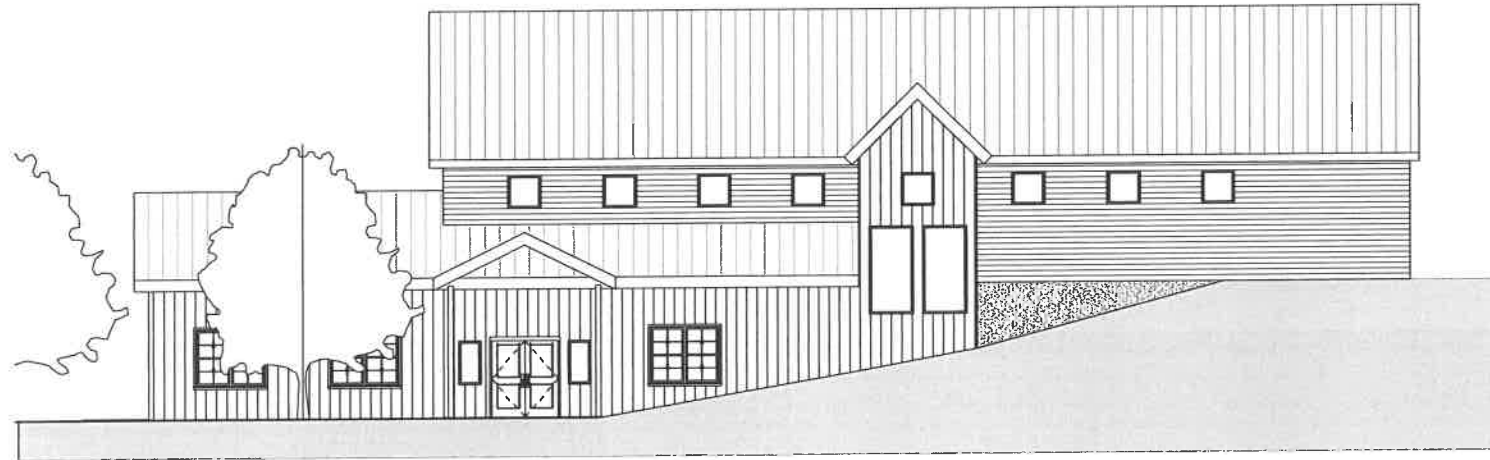

2 South Elevation
 A-2.1 Scale: 1/8" = 1'-0"

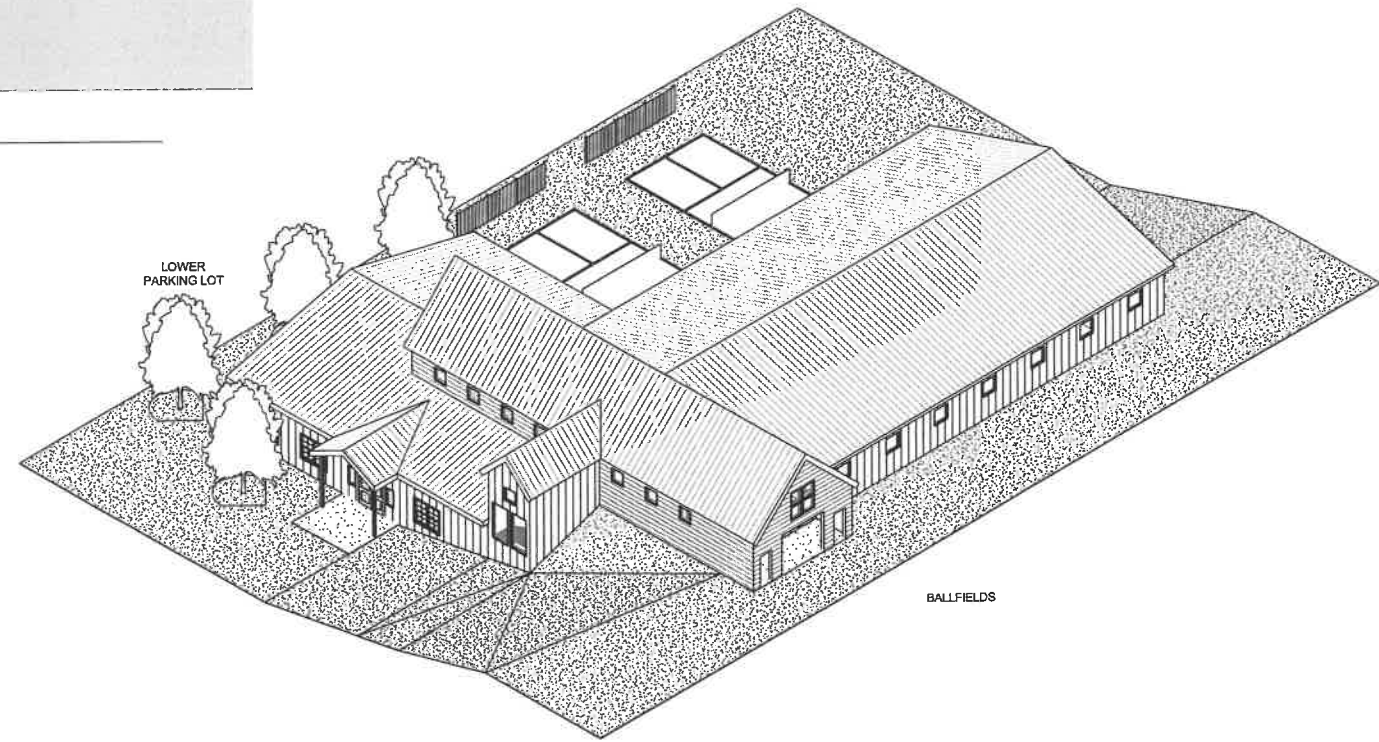

Isometric View- Southeast
 Not To Scale

PROJECT: 22038
 DATE: 11/21/23
 DESIGNED BY: VAE
 DRAWN: VAE
 CHECKED: PJG
 APPROVED: PJG

TEL: 802-234-2111
 FAX: 802-234-9481
CROSS
 CONSULTING ENGINEERS, P.C.
 103 Park St.
 St. Albans, Vermont 05478
 Cross Consulting Engineers, P.C.



**Elevations & Isometric
 View Scheme #2**


Rev. No.	Date	Description

Town of Swanton
 Swanton, VT
Swanton Recreation Facility
 Jewett Street
 Swanton, VT

ARCHITECTURAL


A-2.1

©2023 Drawing 2023 - Town of Swanton (file copy - unfiled distribution), James B. Swanton (owner) 2023. Swanton, VT. Rev. 02, 11/21/23

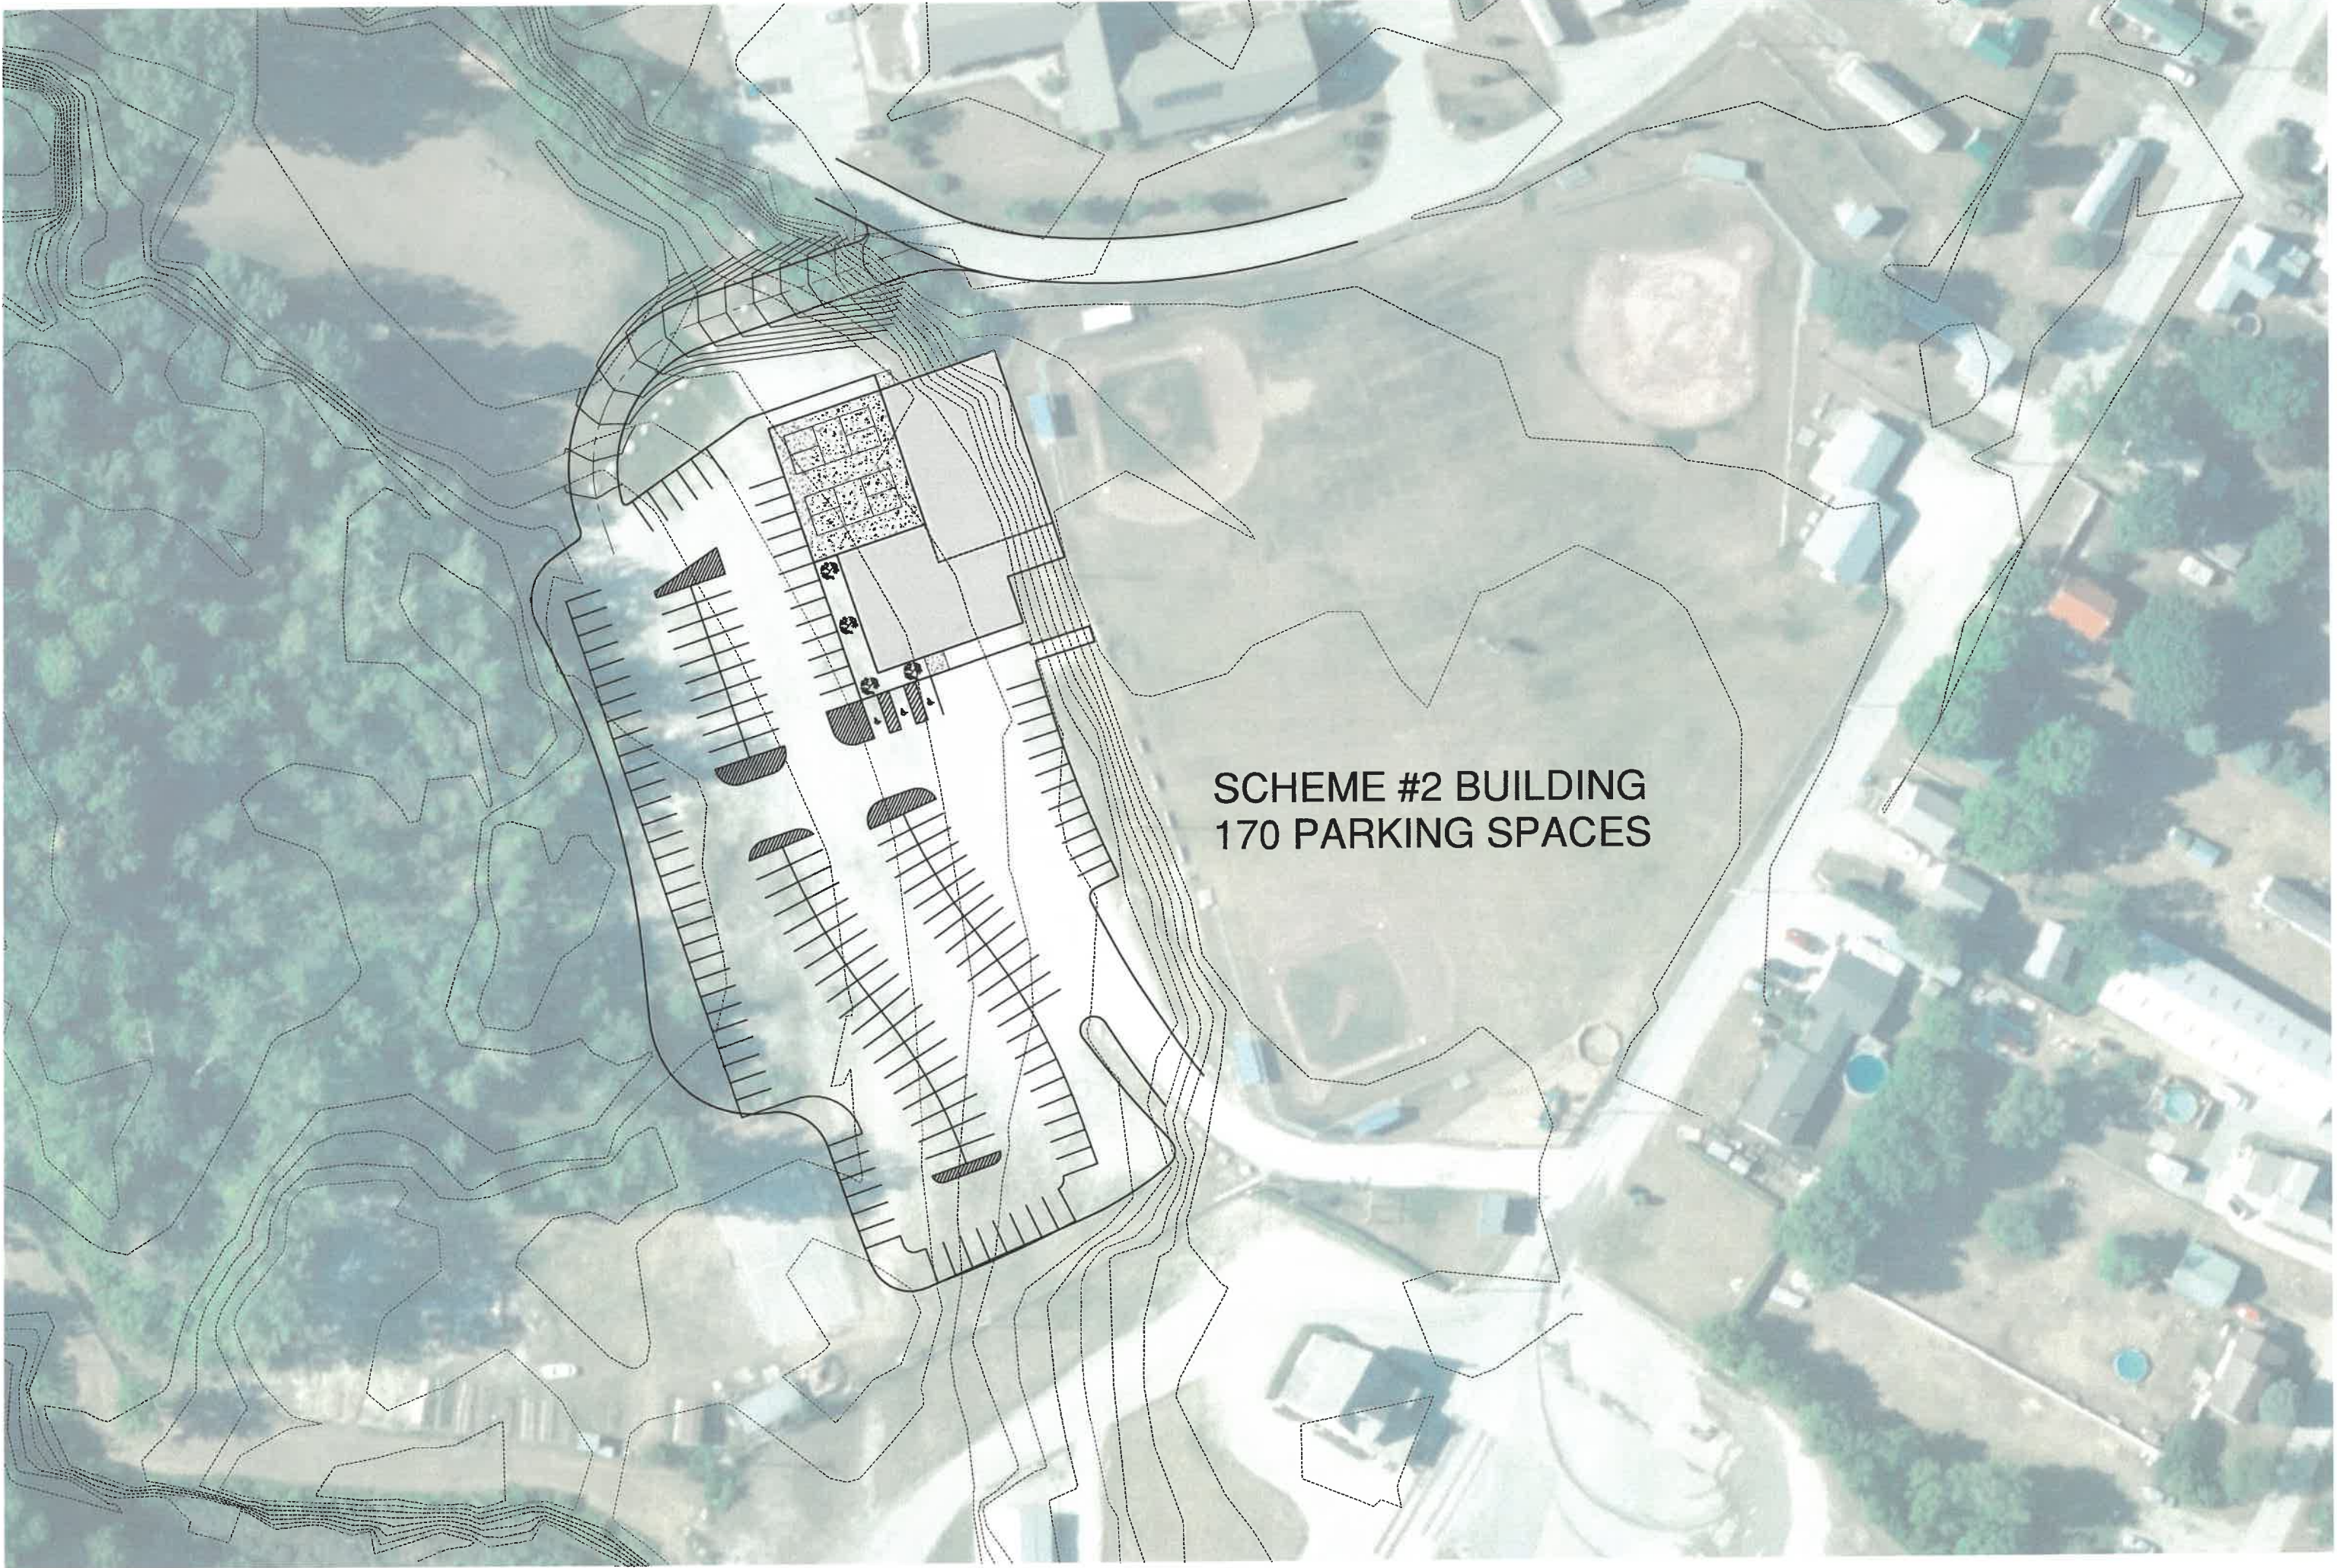

**SCHEME #2 BUILDING
170 PARKING SPACES**

01/21/23 10:58 AM C:\Users\jswan\OneDrive\Documents\Swanton Rec. 02_21.rvt
 01/21/23 10:58 AM C:\Users\jswan\OneDrive\Documents\Swanton Rec. 02_21.rvt

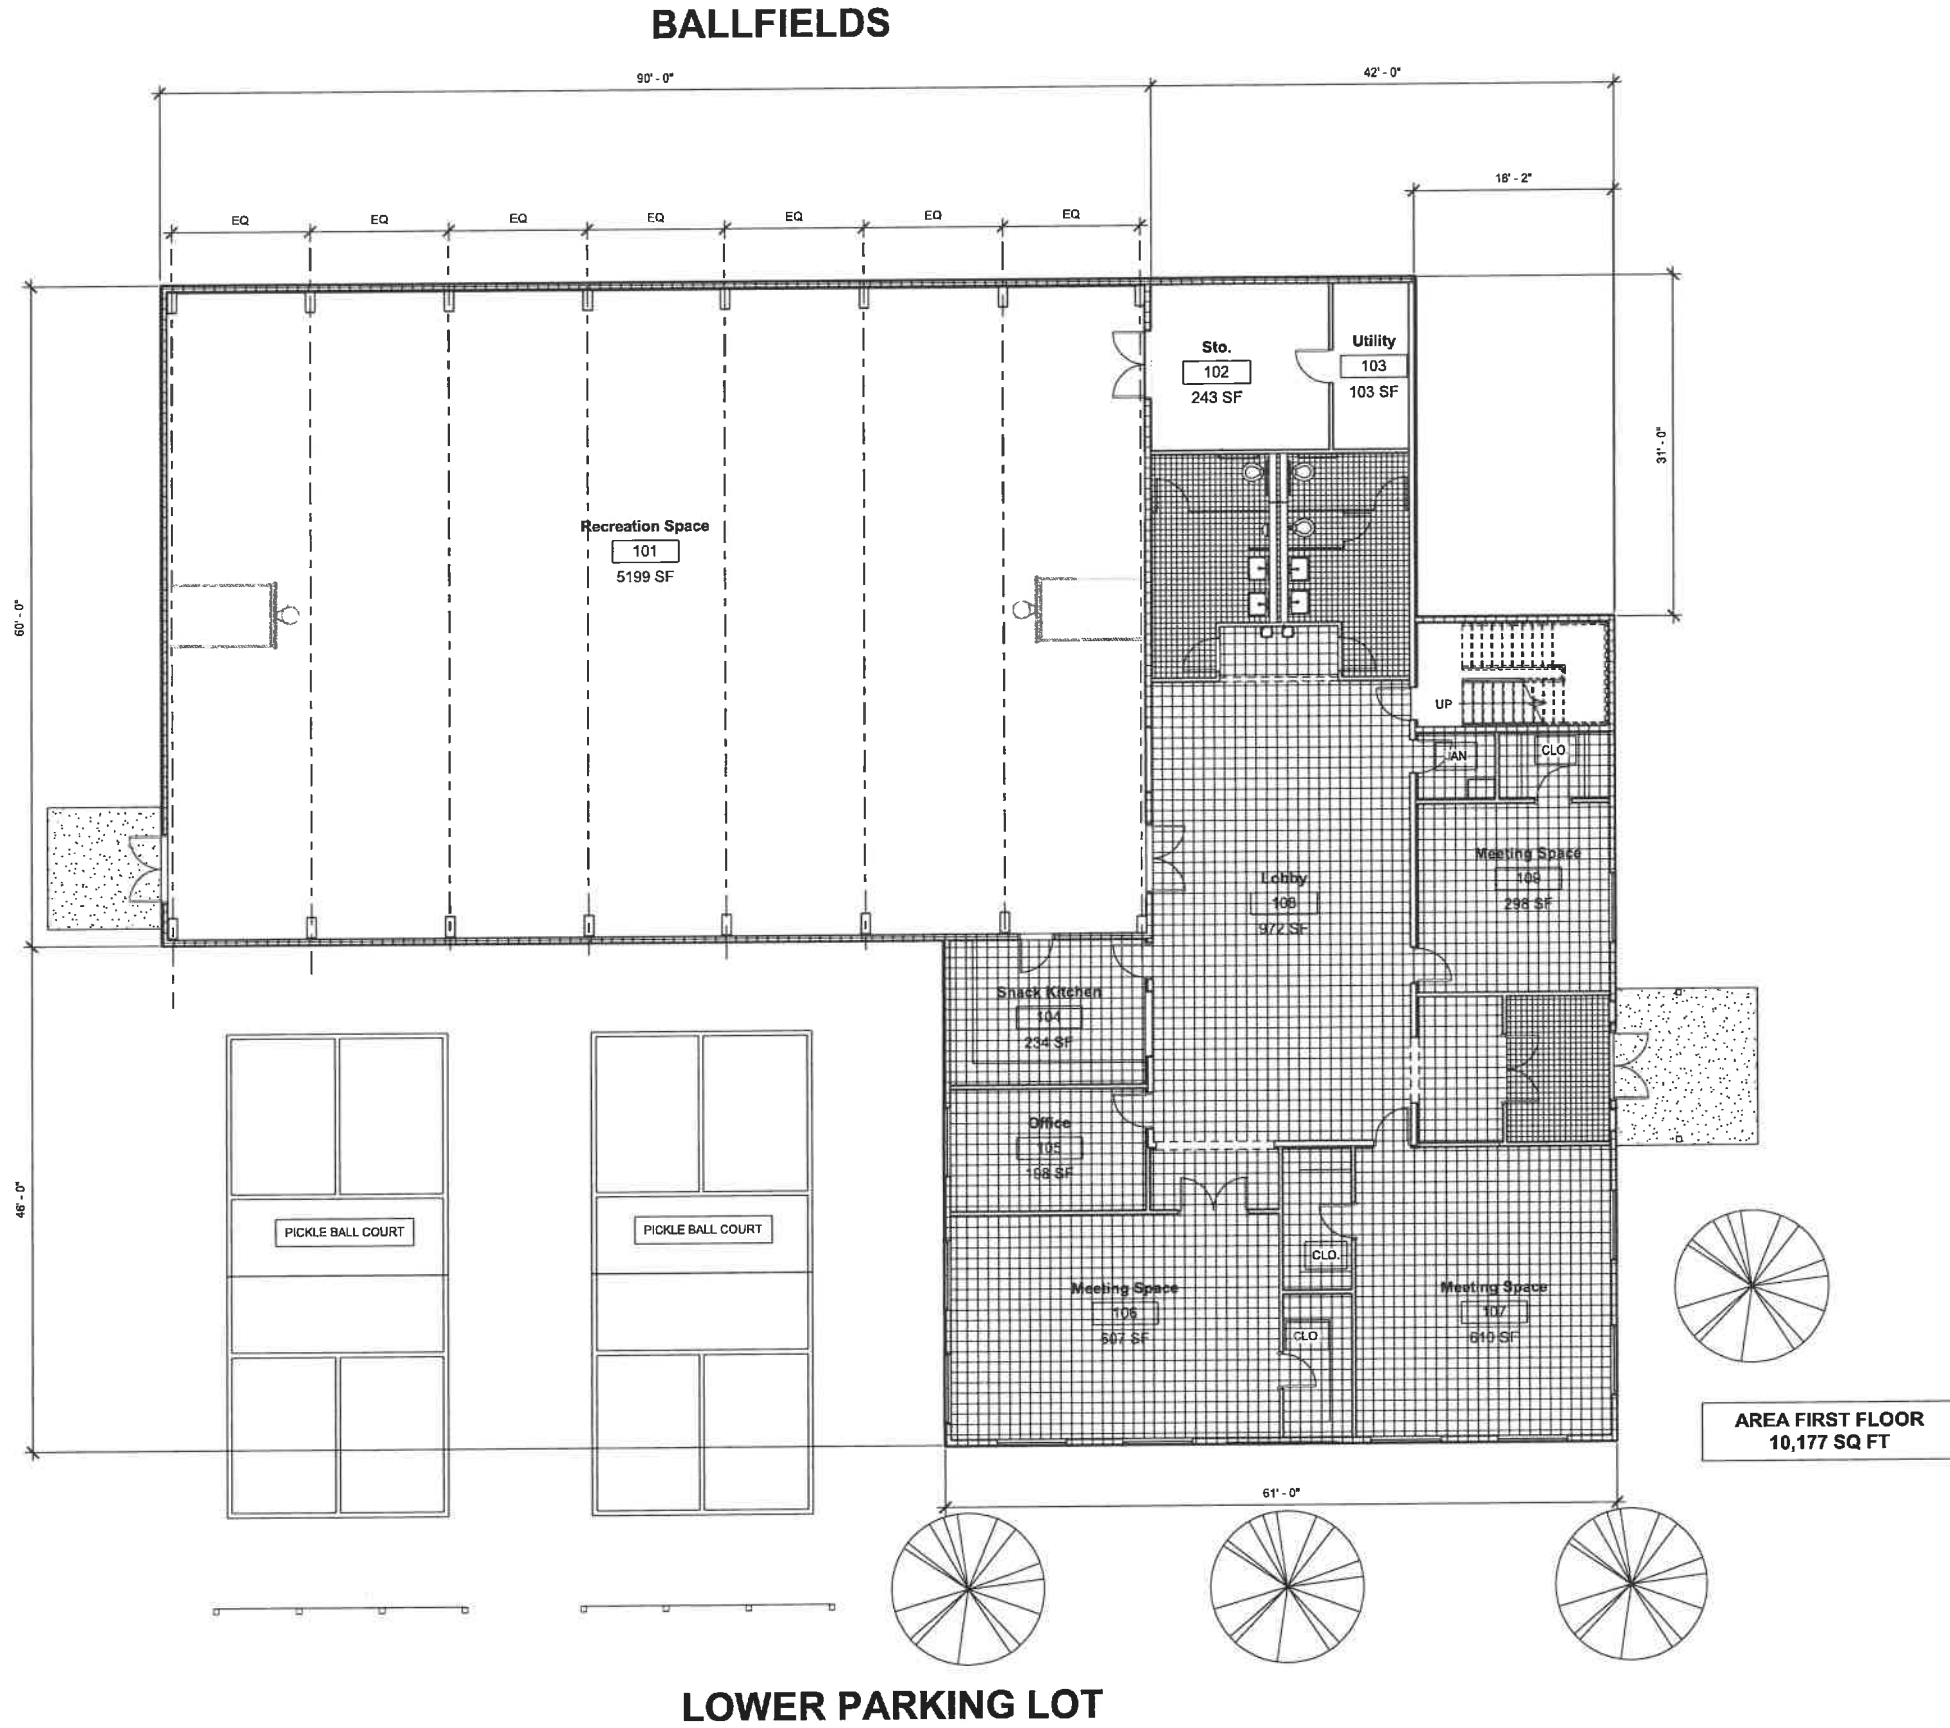



1
A-1.0 **First Floor Plan**
 Scale: 1/8" = 1'-0"

PROJECT: 22038
 DATE: 11/21/23
 DESIGNED BY: VAE
 DRAWN BY: VAE
 CHECKED: PUG
 APPROVED: PUG

Tel: 802-234-2113
 Fax: 802-234-9881
CROSS
 CONSULTING ENGINEERS, P.C.
 103 Parkside Rd.
 St. Albans, Vermont 05478
 www.CrossConsulting.com

First Floor Plan
Scheme # 2

Rev. No.	Date	Description

Town of Swanton
 Swanton, VT
Swanton Recreation Facility
 Jewett Street
 Swanton, VT

ARCHITECTURAL

A-1.0

Conceptual 11/21/23


©2023 by the Town of Swanton. All rights reserved. This drawing is the property of the Town of Swanton and is not to be reproduced without the written permission of the Town of Swanton. Rev. 11/21/23



1
A-1.1

Second Floor Plan

Scale: 1/8" = 1'-0"

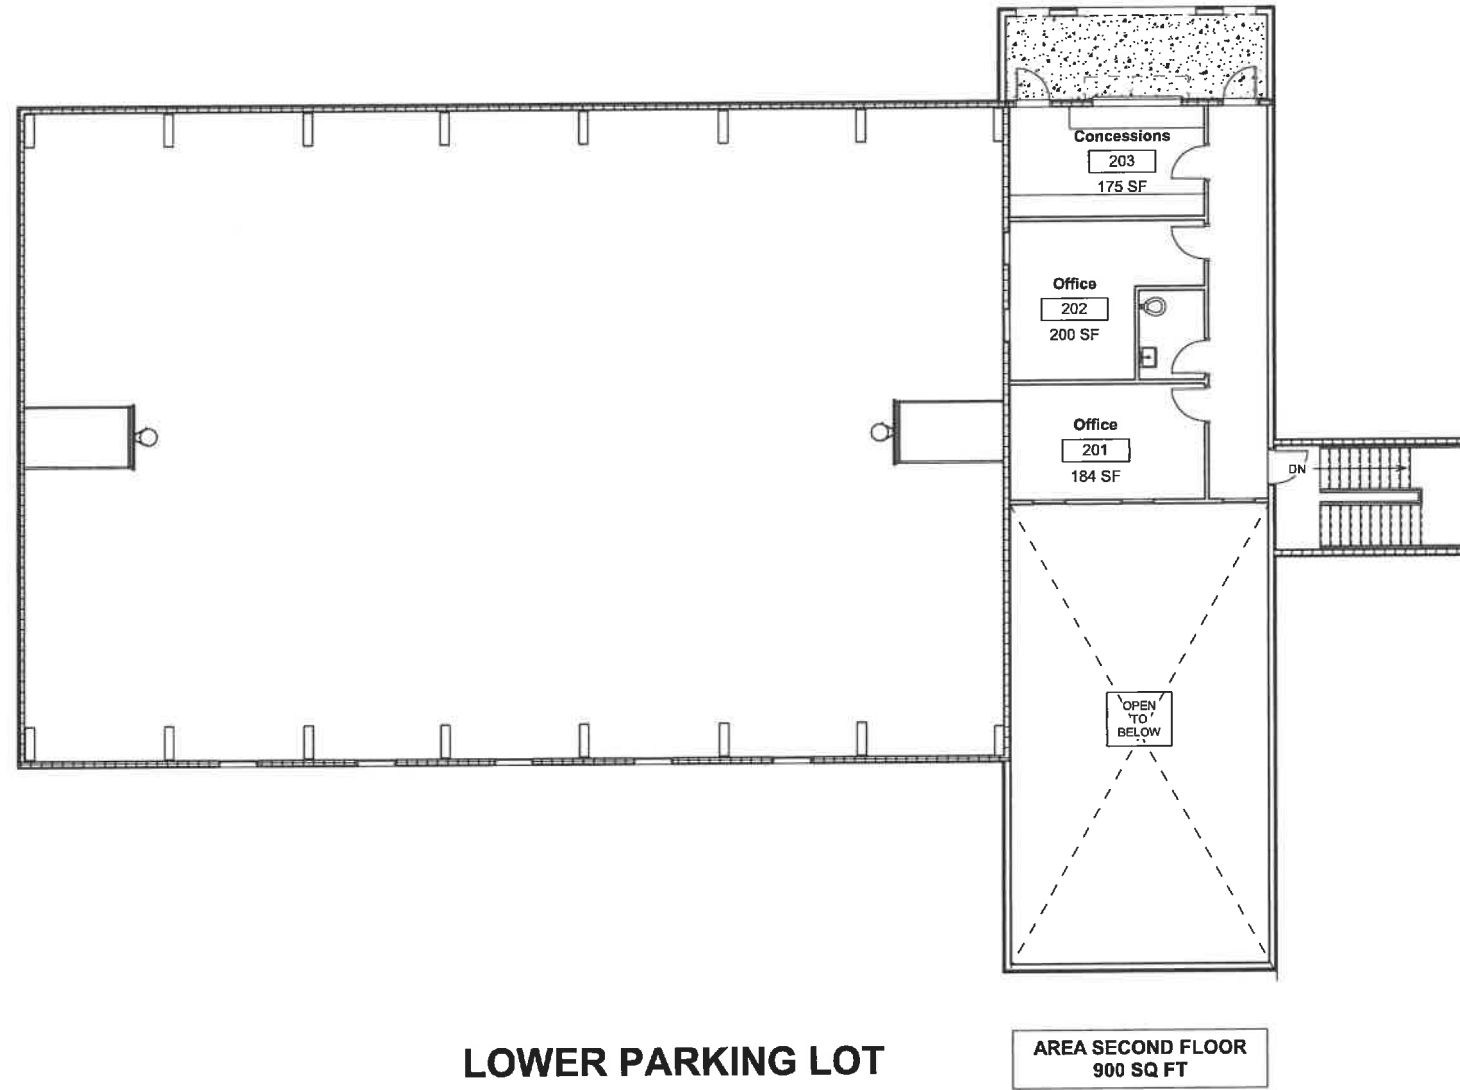

LOWER PARKING LOT

BALLFIELDS

AREA SECOND FLOOR
900 SQ FT

Concessions
203
175 SF

Office
202
200 SF

Office
201
184 SF

OPEN
TO
BELOW

DN

A-1.1

ARCHITECTURAL

Town of Swanton
Swanton, VT
Swanton Recreation Facility
Jewett Street
Swanton, VT

Second Floor Plan
Scheme #2

Rev. No.	Date	Description



CCE CONSULTING ENGINEERS, P.C.
103 Fairfax Rd.
Swanton, VT 05485
Phone: 802.534.4681
Fax: 802.534.4681
www.cce-engineers.com

PROJECT: 22038
DATE: 11/21/23
DESIGNED BY: VAE
DRAWN BY: PIG
CHECKED BY: PIG
APPROVED BY: PIG



LEGEND

- Parcels (standardized)
- Roads**
 - Interstate
 - US Highway; 1
 - State Highway
 - Town Highway (Class 1)
 - Town Highway (Class 2,3)
 - Town Highway (Class 4)
 - State Forest Trail
 - National Forest Trail
 - Legal Trail
 - Private Road/Driveway
 - Proposed Roads
- Town Boundary

1: 2,500

1in = 208 ft.
1cm = 25 meters
















DISCLAIMER: This map is for general reference only. Data layers that appear on this map may or may not be accurate, current, or otherwise reliable. ANR and the State of Vermont make no representations of any kind, including but not limited to, the warranties of merchantability, or fitness for a particular use, nor are any such warranties to be implied with respect to the data on this map.

THIS MAP IS NOT TO BE USED FOR NAVIGATION

NOTES
Map created using ANR's Natural Resources Atlas



LEGEND

-  Parcels (standardized)
- Roads**
-  Interstate
-  US Highway; 1
-  State Highway
-  Town Highway (Class 1)
-  Town Highway (Class 2,3)
-  Town Highway (Class 4)
-  State Forest Trail
-  National Forest Trail
-  Legal Trail
-  Private Road/Driveway
-  Proposed Roads
-  Town Boundary



1: 710

1 in = 59 ft.
 1 cm = 7 meters




DISCLAIMER: This map is for general reference only. Data layers that appear on this map may or may not be accurate, current, or otherwise reliable. ANR and the State of Vermont make no representations of any kind, including but not limited to, the warranties of merchantability, or fitness for a particular use, nor are any such warranties to be implied with respect to the data on this map.

THIS MAP IS NOT TO BE USED FOR NAVIGATION

NOTES
 Map created using ANR's Natural Resources Atlas